



SECTION A-A; PART 1

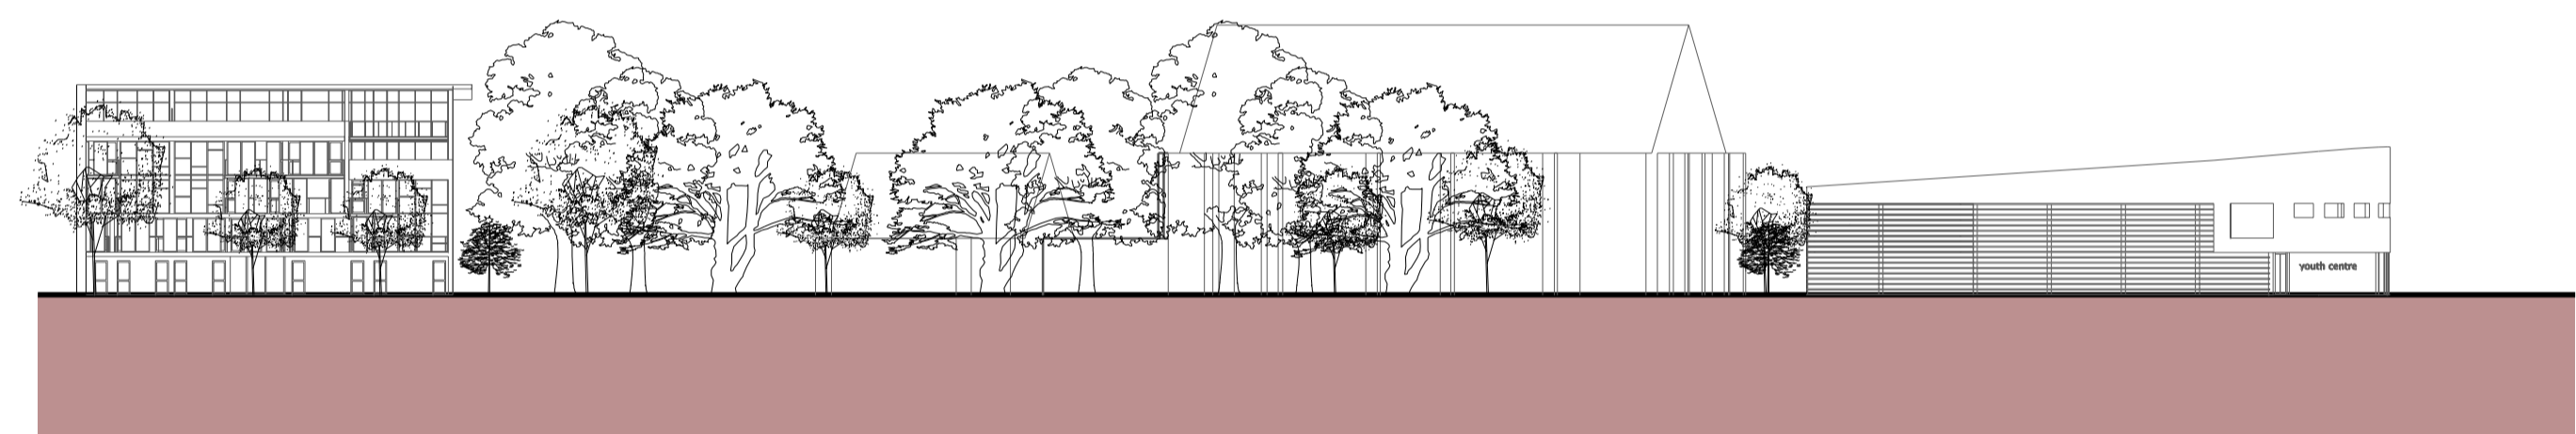


SECTION A-A; PART 2



SECTION A-A; PART 3

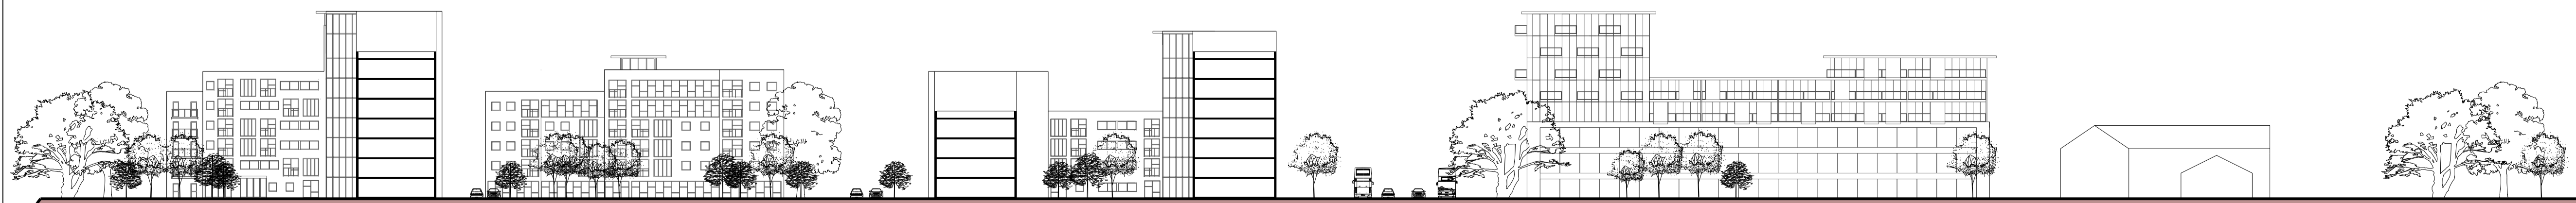

SECTION B-B

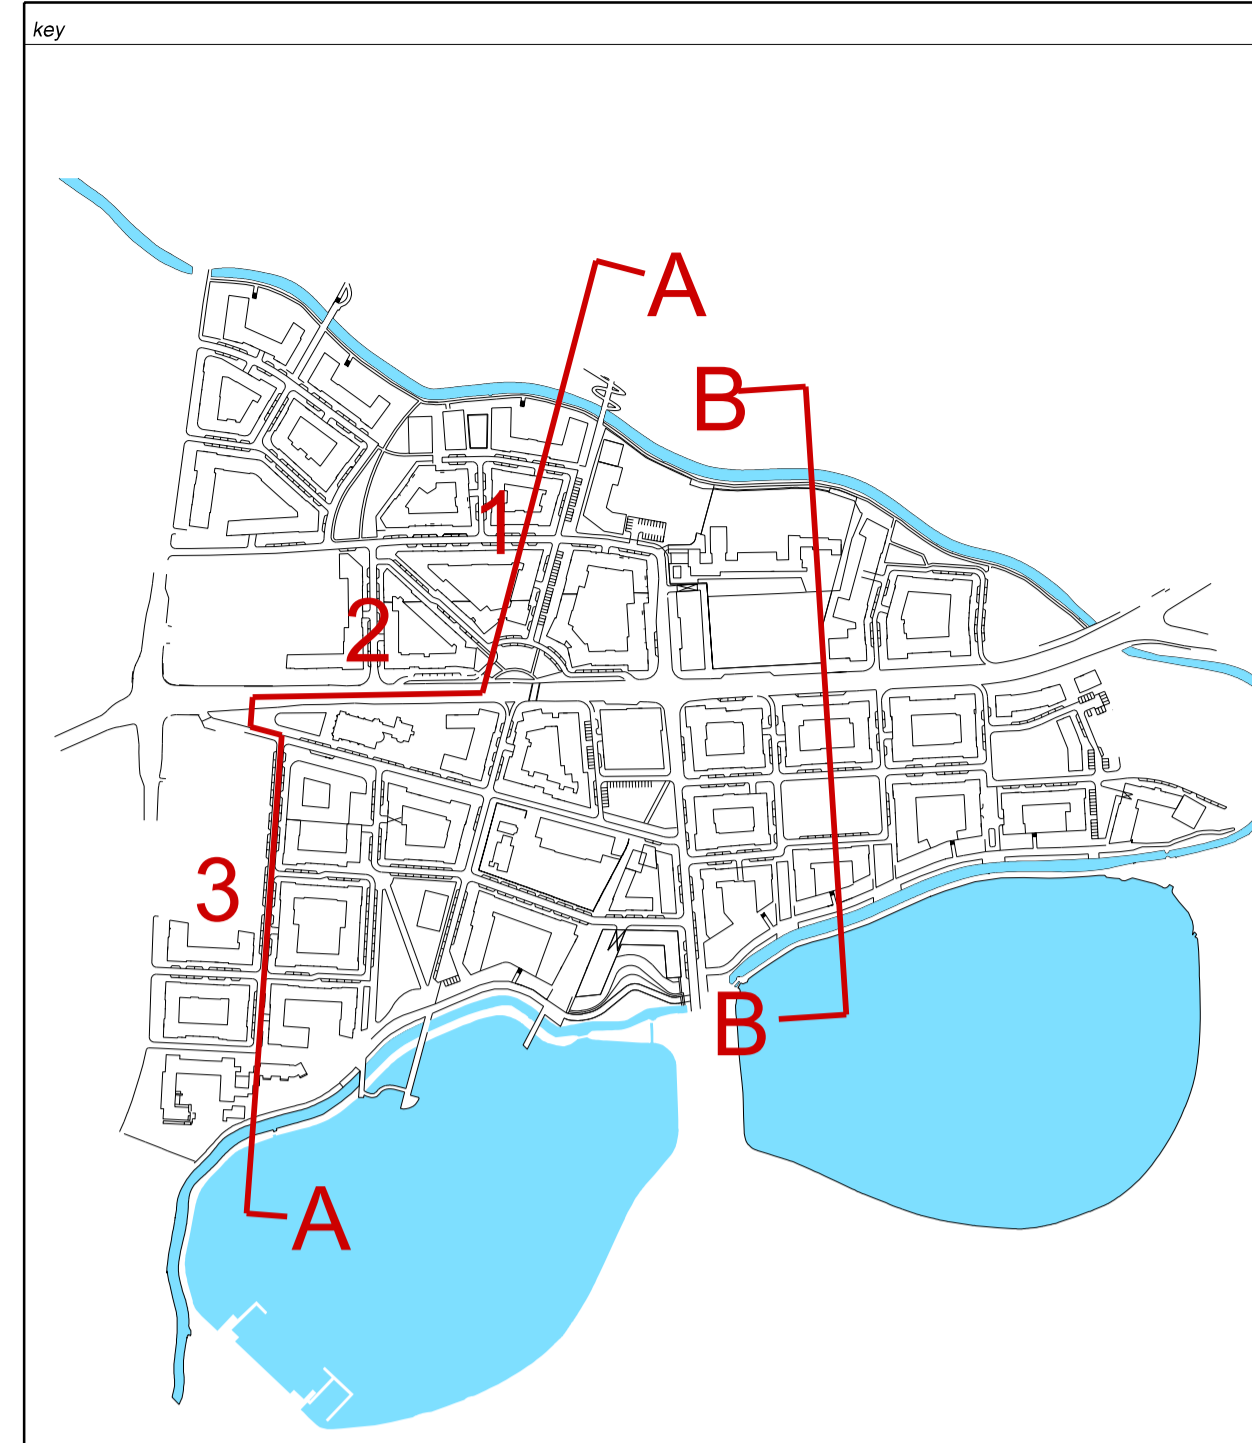

key

notes

1. Do not scale from this drawing
2. Work to figured dimensions where shown
3. Confirm dimensions on site before fabrication or construction - report any discrepancies to CA

notes

1. Elevations shown are indicative only.
2. Ground contours not shown

A	23/03/07	Drawing originated. OPA issue.
rev	date	description
drawing amendments		

**Shepherd Epstein Hunter**  
Architecture Planning Landscape

Phoenix Yard, 65 Kings Cross Road, London WC1X 9LW  
tel: 020 7841 7500 fax: 020 7841 7575  
email: architecture@seh.co.uk web: www.seh.co.uk

project  
**Woodberry Down Masterplan**  
client  
**Hackney Homes**

drawing status	scale
<b>Outline Planning Application</b>	<b>1:500</b>
drawing	job no.
<b>Indicative Site Sections</b>	<b>05111</b>
	drawing no.
	<b>025</b>