

LONDON BOROUGH OF HACKNEY

**THE HACKNEY (PARKING PLACES) (ZONE F) (AMENDMENT NO. *) ORDER
200***

TRO 476

1. NOTICE IS HEREBY GIVEN that the Council of the London Borough of Hackney proposes to make the above-mentioned Order under sections 45, 46, 49 and 124 of and Part IV of Schedule 9 to the Road Traffic Regulation Act 1984 as amended by the Local Government Act 1985 and the Traffic Management Act 2004.
2. The general effect of the Order would be to convert an existing pay and display parking bay outside Montague House on Whitmore Road into a shared use parking bay.
3. Copies of the Order, and other documents giving more detailed particulars of the Order, can be inspected during normal office hours on Mondays to Fridays inclusive until the end of a period 6 weeks from the date on which the Order is made or the Council decides not to make the Order, in the reception area, London Borough of Hackney, 263 Mare Street, London, E8 3HT, or on line at <http://www.hackney.gov.uk>. Further information may be obtained by contacting Helpdesk on 020 8356 2897.
4. Any objections or other representations about the proposed Order should be sent in writing to the Assistant Director (Public Realm) at the address specified in paragraph 3 above until the expiration of a period of 21 days from the date on which this Notice is published. All objections must specify the grounds on which they are made.

Dated this 9th day of February 2009.

Tom McCourt
Assistant Director (Public Realm)
(The officer appointed for this purpose)

LONDON BOROUGH OF HACKNEY

STATEMENT OF REASONS

**WHITMORE ROAD – PROPOSED AMENDMENTS TO PARKING
PROVISION**

The proposed amendment to parking provision is considered necessary to maximise the use of parking provision in the area.

London Borough of Hackney
TRAFFIC MANAGEMENT ORDER

The Hackney (Parking Places) (Zone F) (Amendment No. *) Order 200*

200* No. *

Made: * 200*

Coming into force: *200*

The Council of the London Borough of Hackney having consulted the Commissioner of Police for the Metropolis, in exercise of the powers conferred by Sections 45, 46, 49 and 124 of, and Part IV of Schedule 9 of the Road Traffic Regulation Act 1984(a) and all the other enabling powers, hereby make the following Order:-

Citation and Commencement

1. This Order may be cited as the Hackney (Parking Places) (Zone F) (Amendment No. *) Order 200* and shall come into force on * 200*.

Interpretation

2. (1) Any reference in this Order to a numbered Article or Schedule is a reference to the Article or Schedule of this Order so numbered and a reference to a numbered paragraph is to the paragraph so numbered in the Article in which the reference occurs.
 - (2) In this Order:-
 - (a) “the Order of 2007” means the Hackney (Parking Places) (Zone F) (No. 1) Order 2007(b)
 - (b) Any reference in this Order to any enactment shall be construed as a reference to that enactment as amended, applied, consolidated, re-enacted by or as having effect by virtue of any subsequent enactment.
 - (c) Unless the context otherwise requires, any expression used in this Order which is also used in the Order of 2007 shall have the same meaning as in that Order.

Designation of parking places and application of the Order of 2007

3. (1) Each area on a highway comprising the length of carriageway of a street specified in column 2 of the Schedule to this Order and bounded on one side of that length by the edge of the carriageway and having a width throughout of 1.83 metres, is designated as a parking place.
 - (2) The provisions of the Order of 2007 shall apply to each area designated as a parking place by this Order as if in those provisions any reference to a parking place included a reference to each area designated as a parking place by this Order and as if any reference to Schedule 1 to the Order of 2007 included a reference to the Schedule to this Order.

Amendment of the Order of 2007

4. Without prejudice to the validity of anything done, or to any liability incurred in respect of any act or omission before the coming into operation of this Order, the designation by the Order of 2007 shall have effect as though:-
- (a) the item numbered 2 to part 1 of Schedule 1 to that Order were omitted;
 - (b) there were added to Part 1 of Schedule 1 to that Order the item set out in the Schedule to this Order.

Placing of traffic signs

5. The Council shall:
- (a) place and maintain traffic signs indicating the limits of each parking place and each parking space;
 - (b) place and maintain in, or in the vicinity of each parking place referred to in the Schedule to this Order, traffic signs indicating that such parking may be used during the permitted hours for the leaving only of the vehicles specified in article 5 of the Order of 2007 as amended, and;
 - (c) carry out such other work as is reasonably required by the Order of 2007, as amended, or by this Order for the purposes of the satisfactory operation of a parking place designated by this Order.

Dated this * day of * 200*

Tom McCourt
Assistant Director (Public Realm)
(The officer appointed for this purpose)

SCHEDULE

PART

Designated parking places with pay and display machines and shared use.


In relation to a parking place referred to in this Schedule the expression "Permitted Hours" means the period between 7.30am and 6:30pm on Mondays to Fridays 2 hours maximum stay, with the exception of Christmas Day, Good Friday, or a Bank Holiday.

Parking places in respect of which a vehicle may be left during the permitted hours if it displays a valid parking ticket, valid parking permit or valid residents permit for a period 2.

Reference No 1	Designated parking places 2	Special Manner of standing
1	WHITMORE ROAD the east side from a point 4 metres south of the southern kerb-line of Orsman Road to a point 6 metres north of the northern kerb-line of Phillipp Street	

Items to be revoked:

**The Hackney (Parking Places) (Zone F) (No. 1) Order 2007 No. 84
Schedule 1 part 1, ref no. 2**

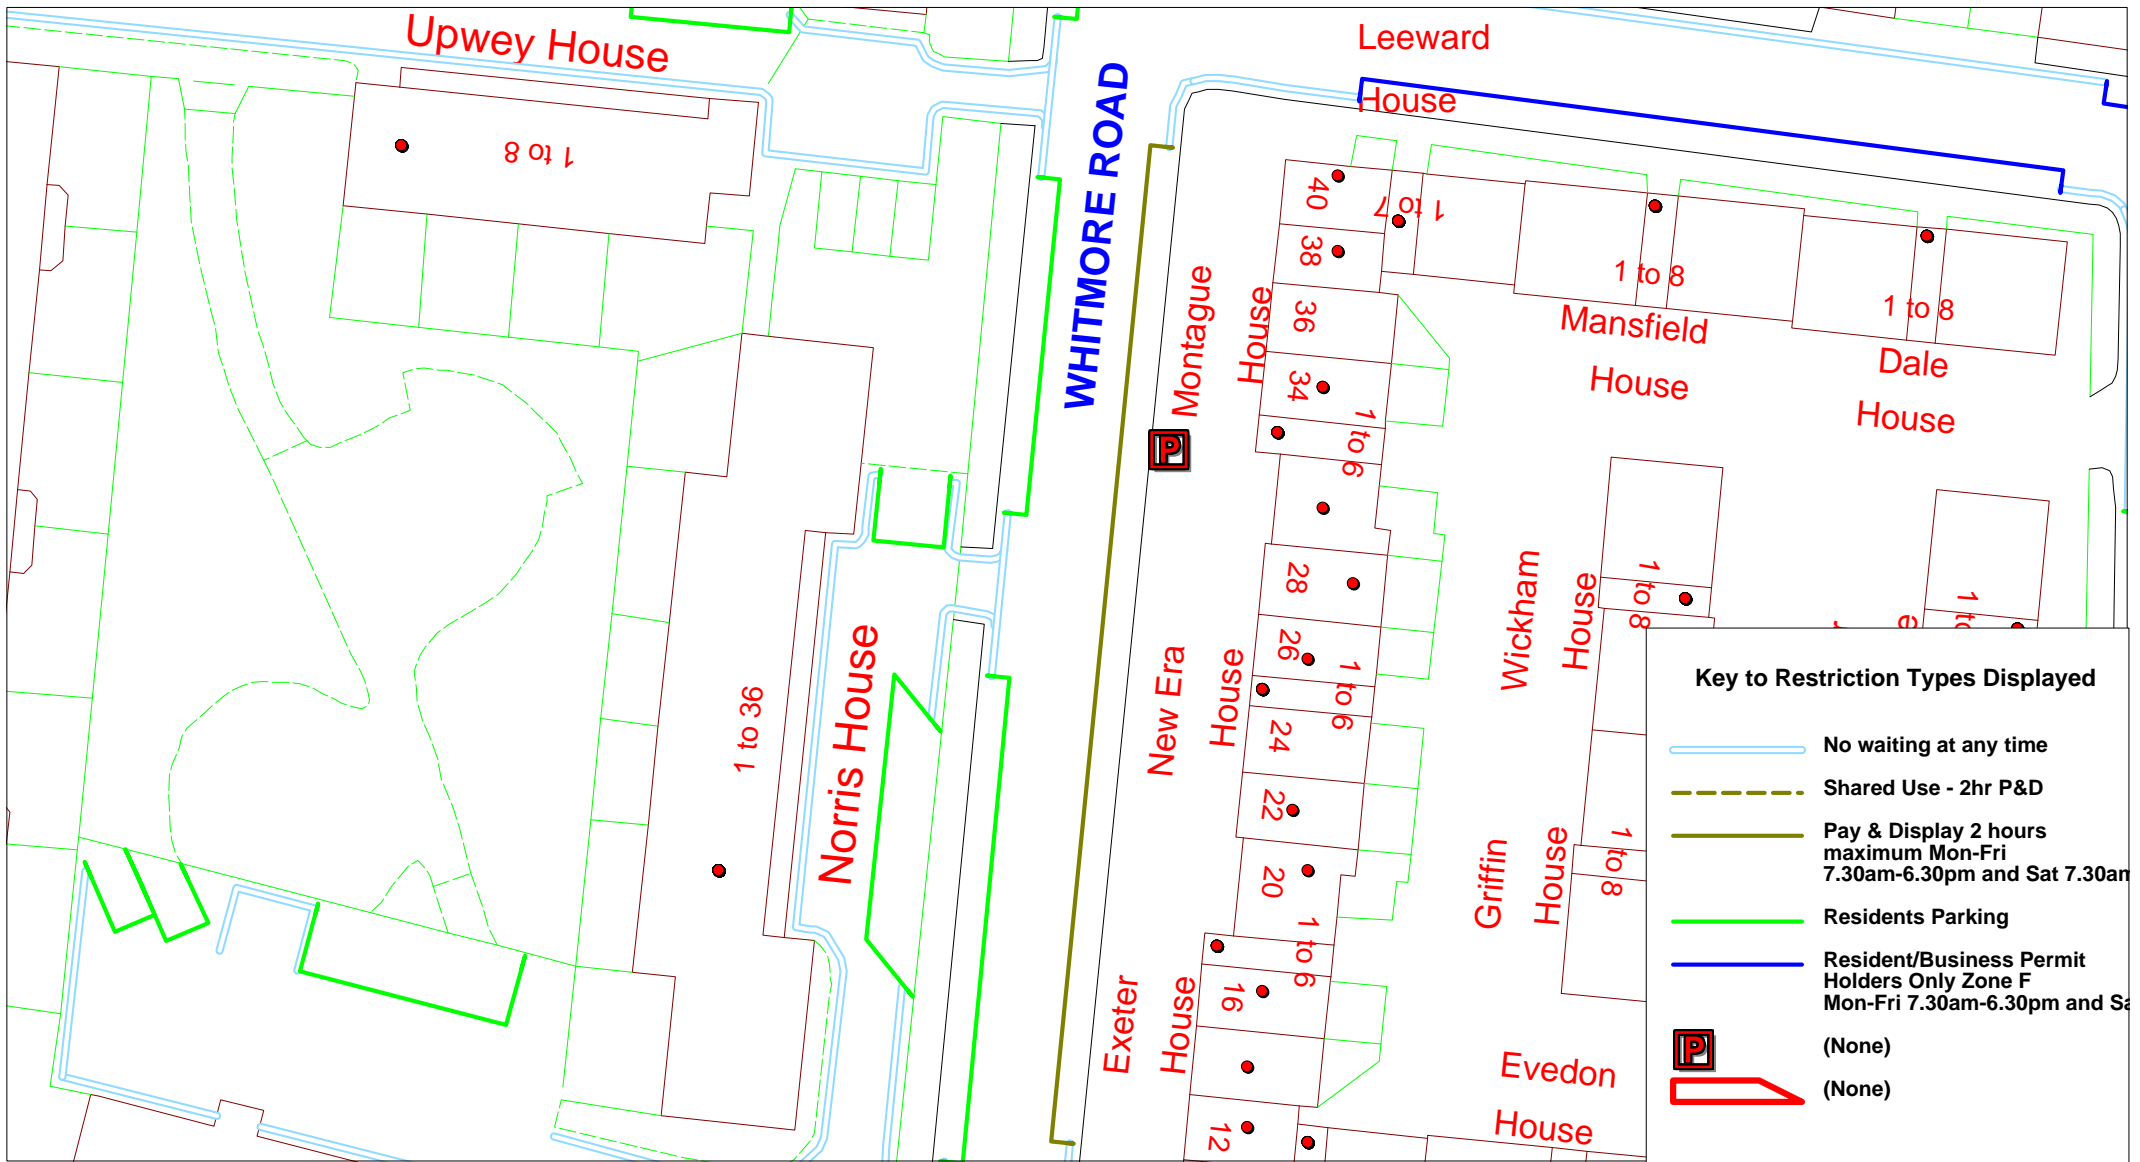


Whitmore Road-existing



This product includes mapping data licensed from Ordnance Survey with the permission of HMSO © Crown Copyright 2008.
 All rights reserved
 Licence No. 100019635 2009

SCALE	1 : 500
DATE	29/01/2009
FIELD ENGINEER	
PARKMAP UPDATED	
CONFIRMED	

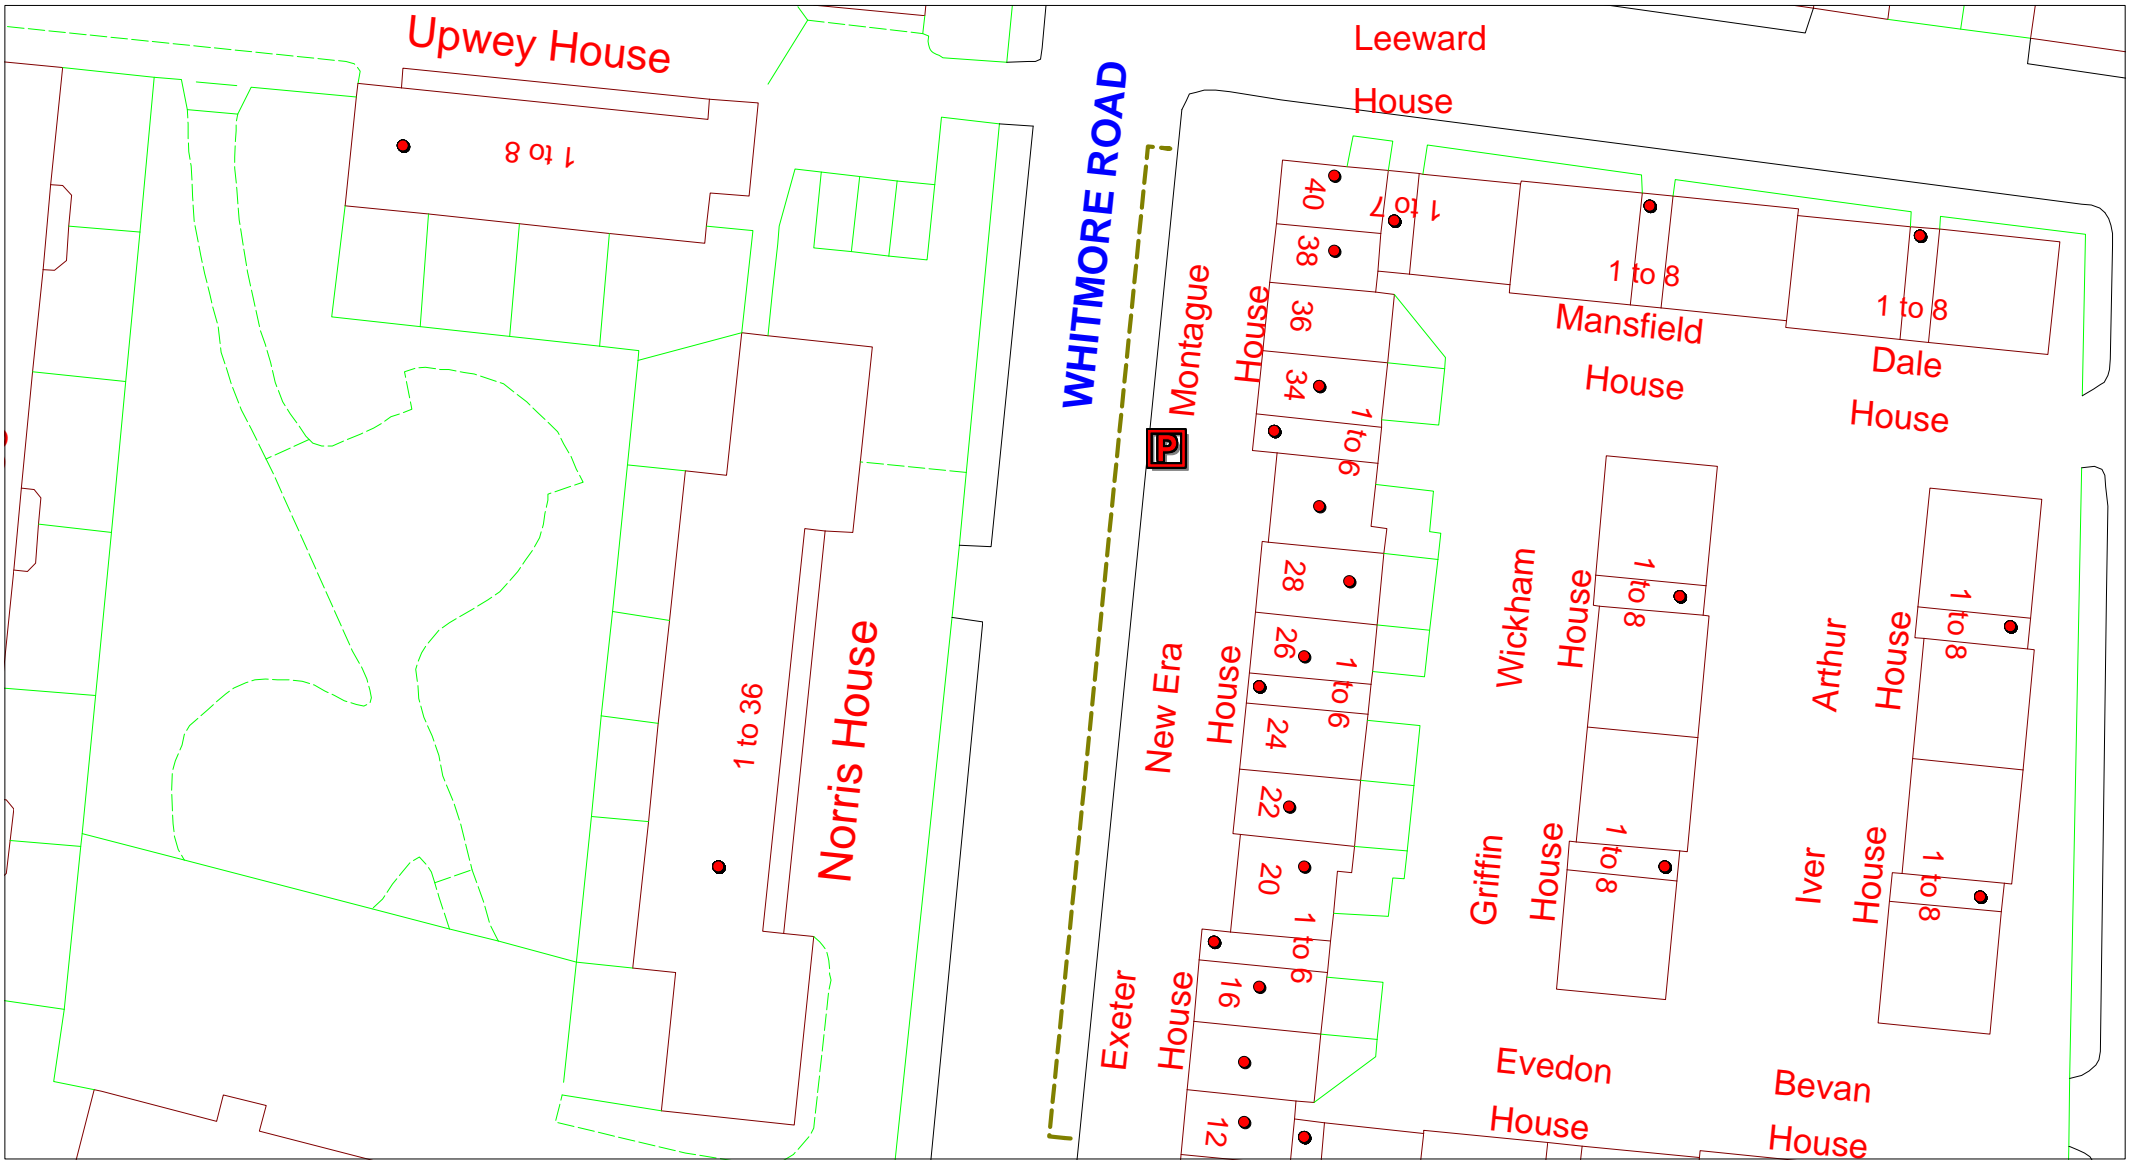

WHITMORE ROAD

Whitmore Road-proposed



This product includes mapping data licensed from Ordnance Survey with the permission of HMSO © Crown Copyright 2008.
 All rights reserved
 Licence No. 100019635 2009

SCALE	1 : 500
DATE	29/01/2009
FIELD ENGINEER	
PARKMAP UPDATED	
CONFIRMED	