
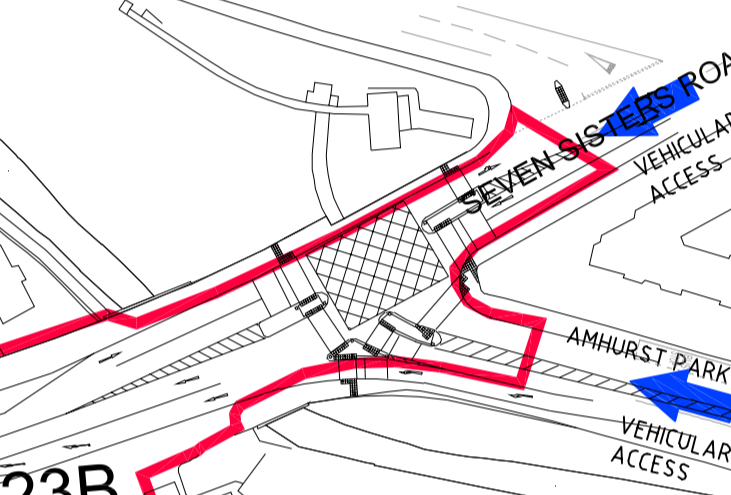
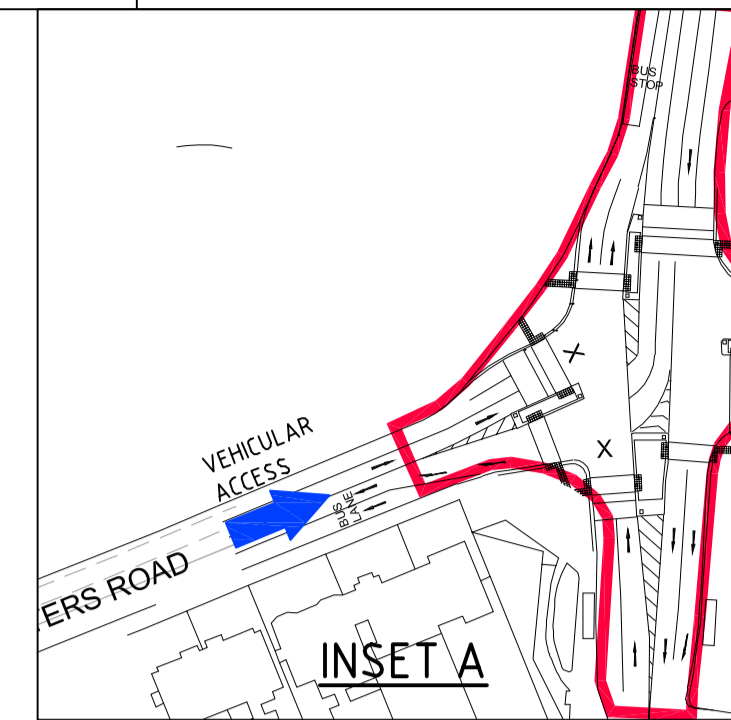
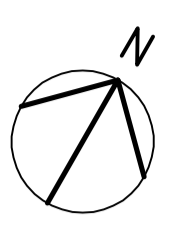


Plot Date : 27-Mar-07 01:08 PM BY: 927616
 AutoCAD File Name : I:\71\K10110370 - Woodbury Down - London\CAD\Sketches\SK-H021.dwg I2 Xref\X-Road Line Boundary.DWG X-DESIGN\MASTERPLAN.DWG
 DB1V

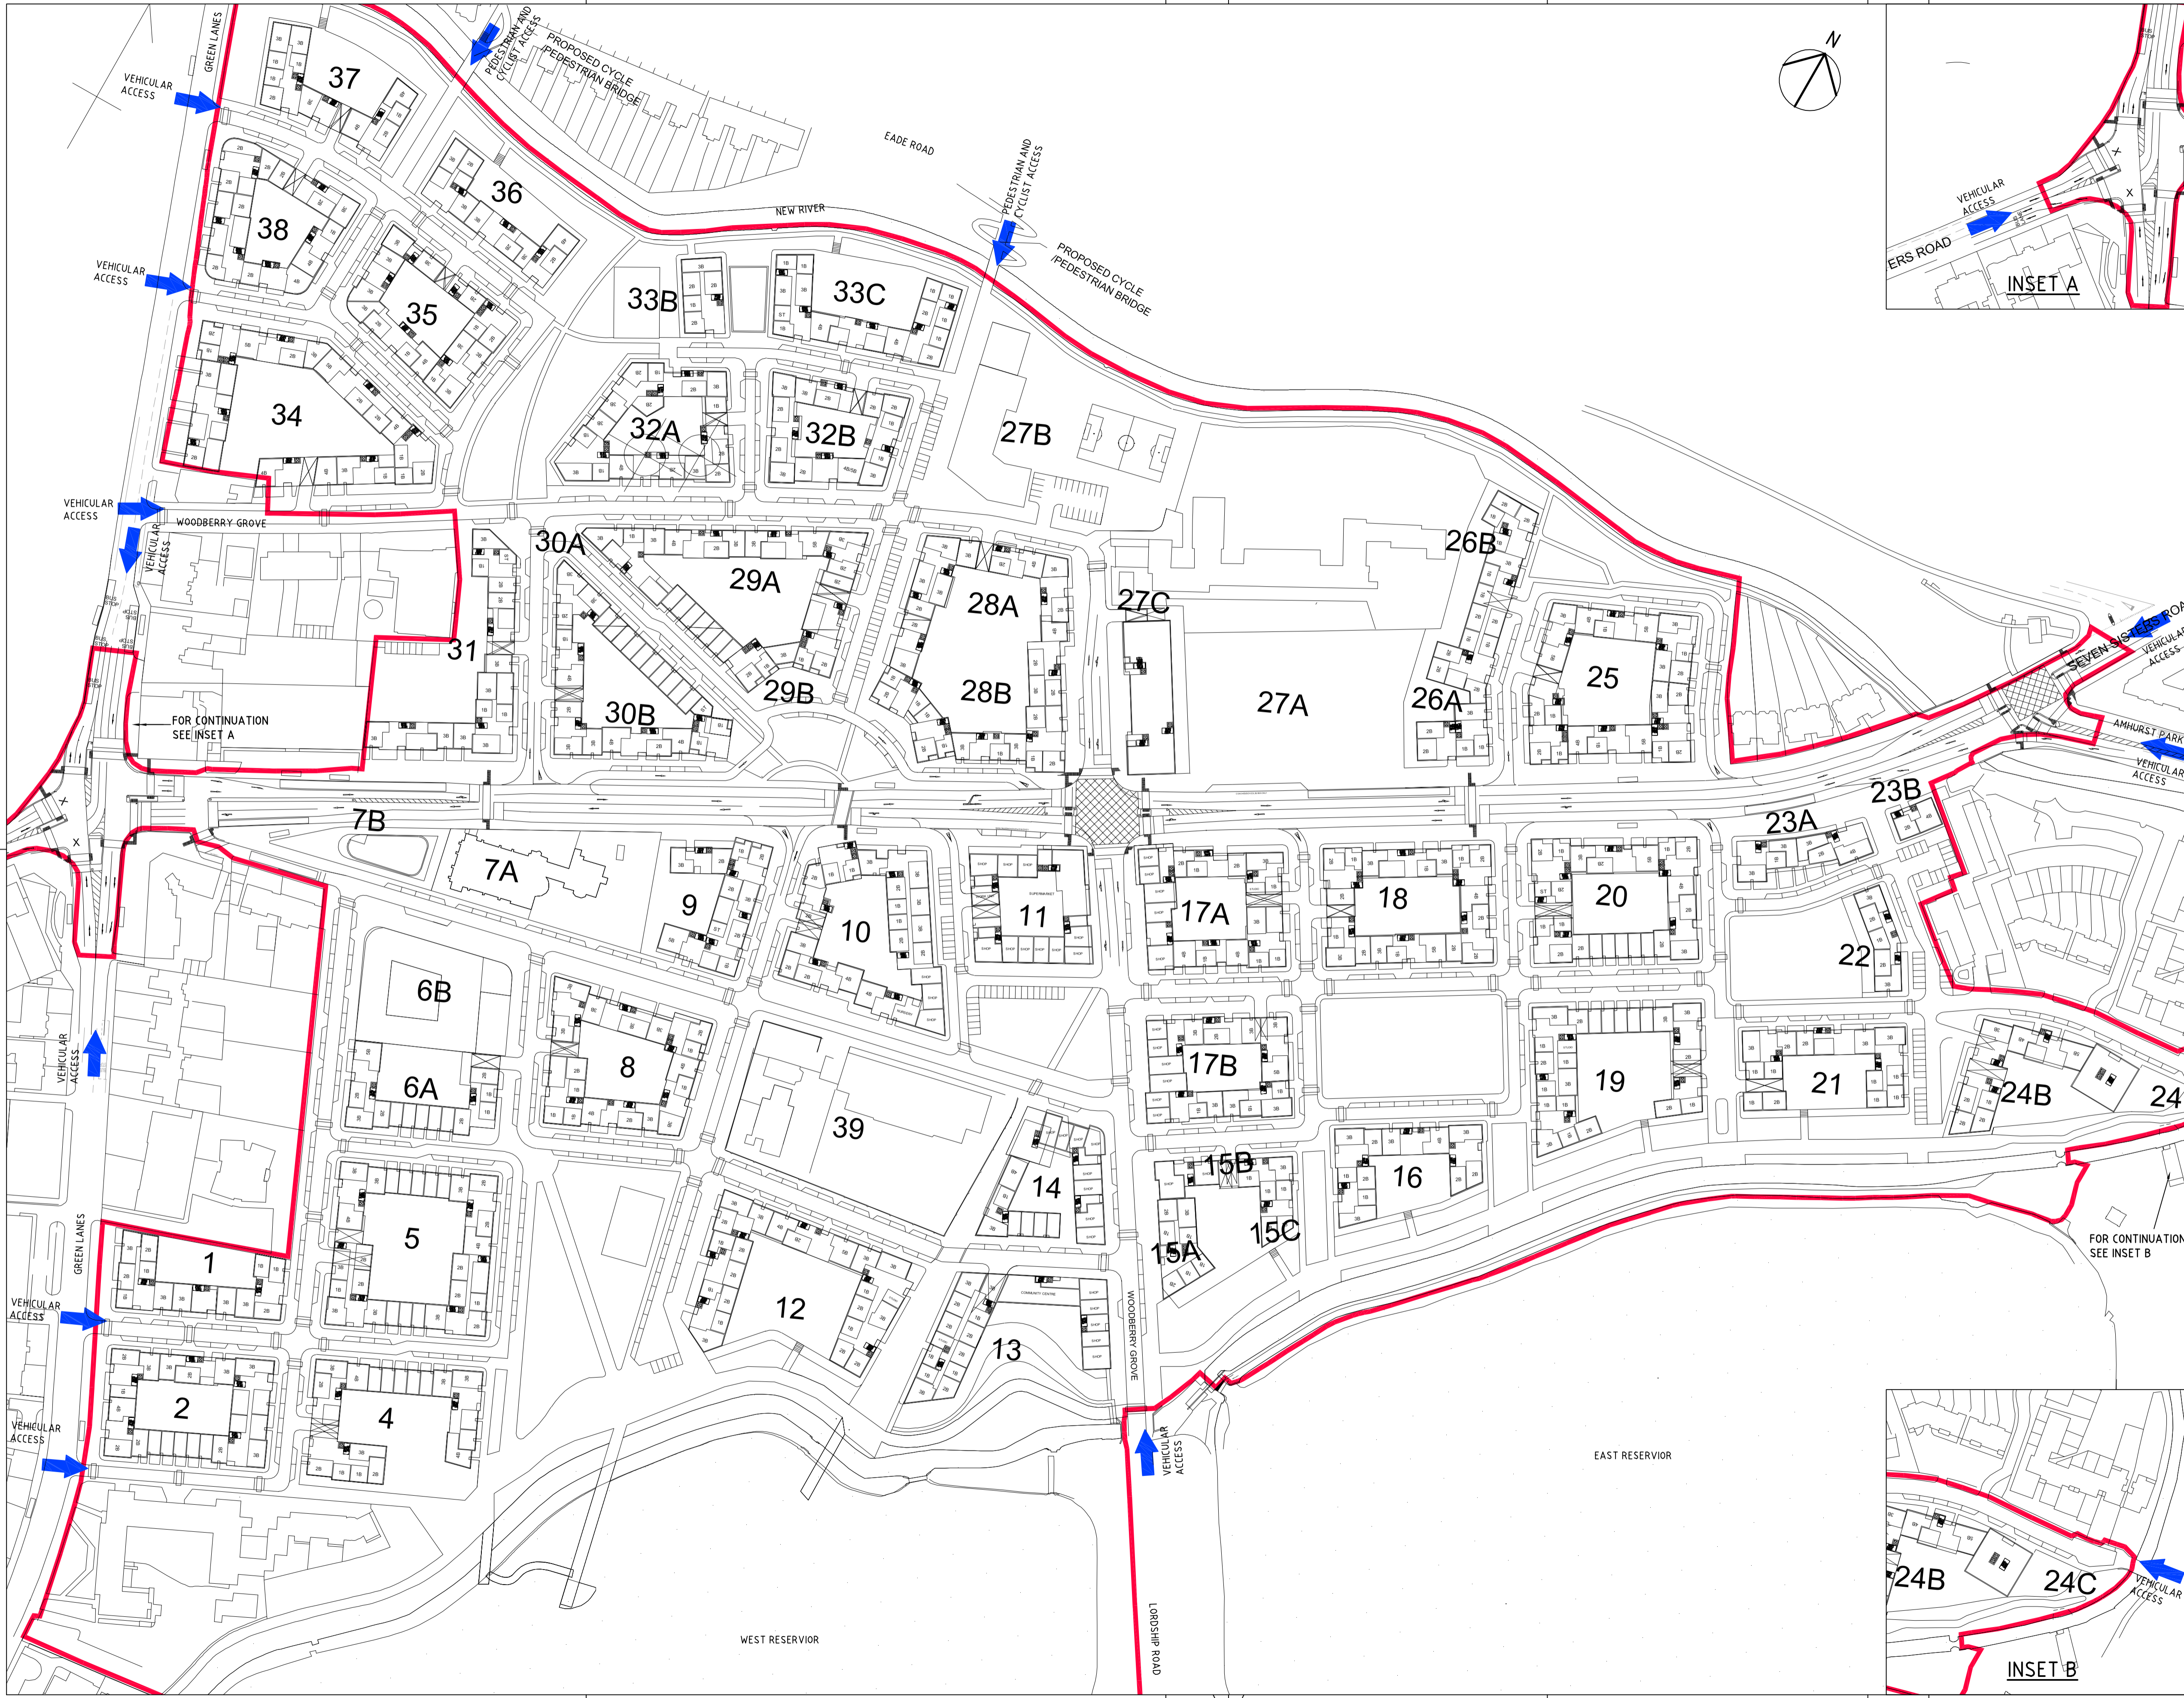

THIS DRAWING MAY BE USED ONLY FOR THE PURPOSE INTENDED AND ONLY WRITTEN DIMENSIONS SHALL BE USED

- NOTES**
1. ALL DIMENSIONS IN METRES UNLESS OTHERWISE SHOWN.
 2. DO NOT SCALE FROM THIS DRAWING.

KEY


➔ SITE ACCESS

BASED ON THE 2000 ORDNANCE SURVEY 1:2500 SCALE DIGITAL MAP WITH THE PERMISSION OF THE CONTROLLER OF HER MAJESTY'S STATIONERY OFFICE. ©CROWN COPYRIGHT RESERVED LICENCE No. AL 100018181 SCOTT WILSON KIRKPATRICK

MASTERPLAN UPDATED	JB	27.03.07	A
Revision Details	By	Date	Suffix
	RMCA		
Drawing Status	Check		

PRELIMINARY

Job Title
WOODBERRY DOWN REGENERATION



Drawing Title

SITE ACCESS

Scale at A1
 1:1250

Drawn
 TJK

Approved

Stage 1 check	Stage 2 check	Originated	Date
RMCA			DEC 2006

Scott Wilson
 Scott House
 Basing View, Basingstoke
 Hampshire, RG21 4JG
 Telephone (01256) 310200
 Fax (01256) 310201
 www.scotwilson.com



Drawing Number
D110370/SK-H021

Rev
A